


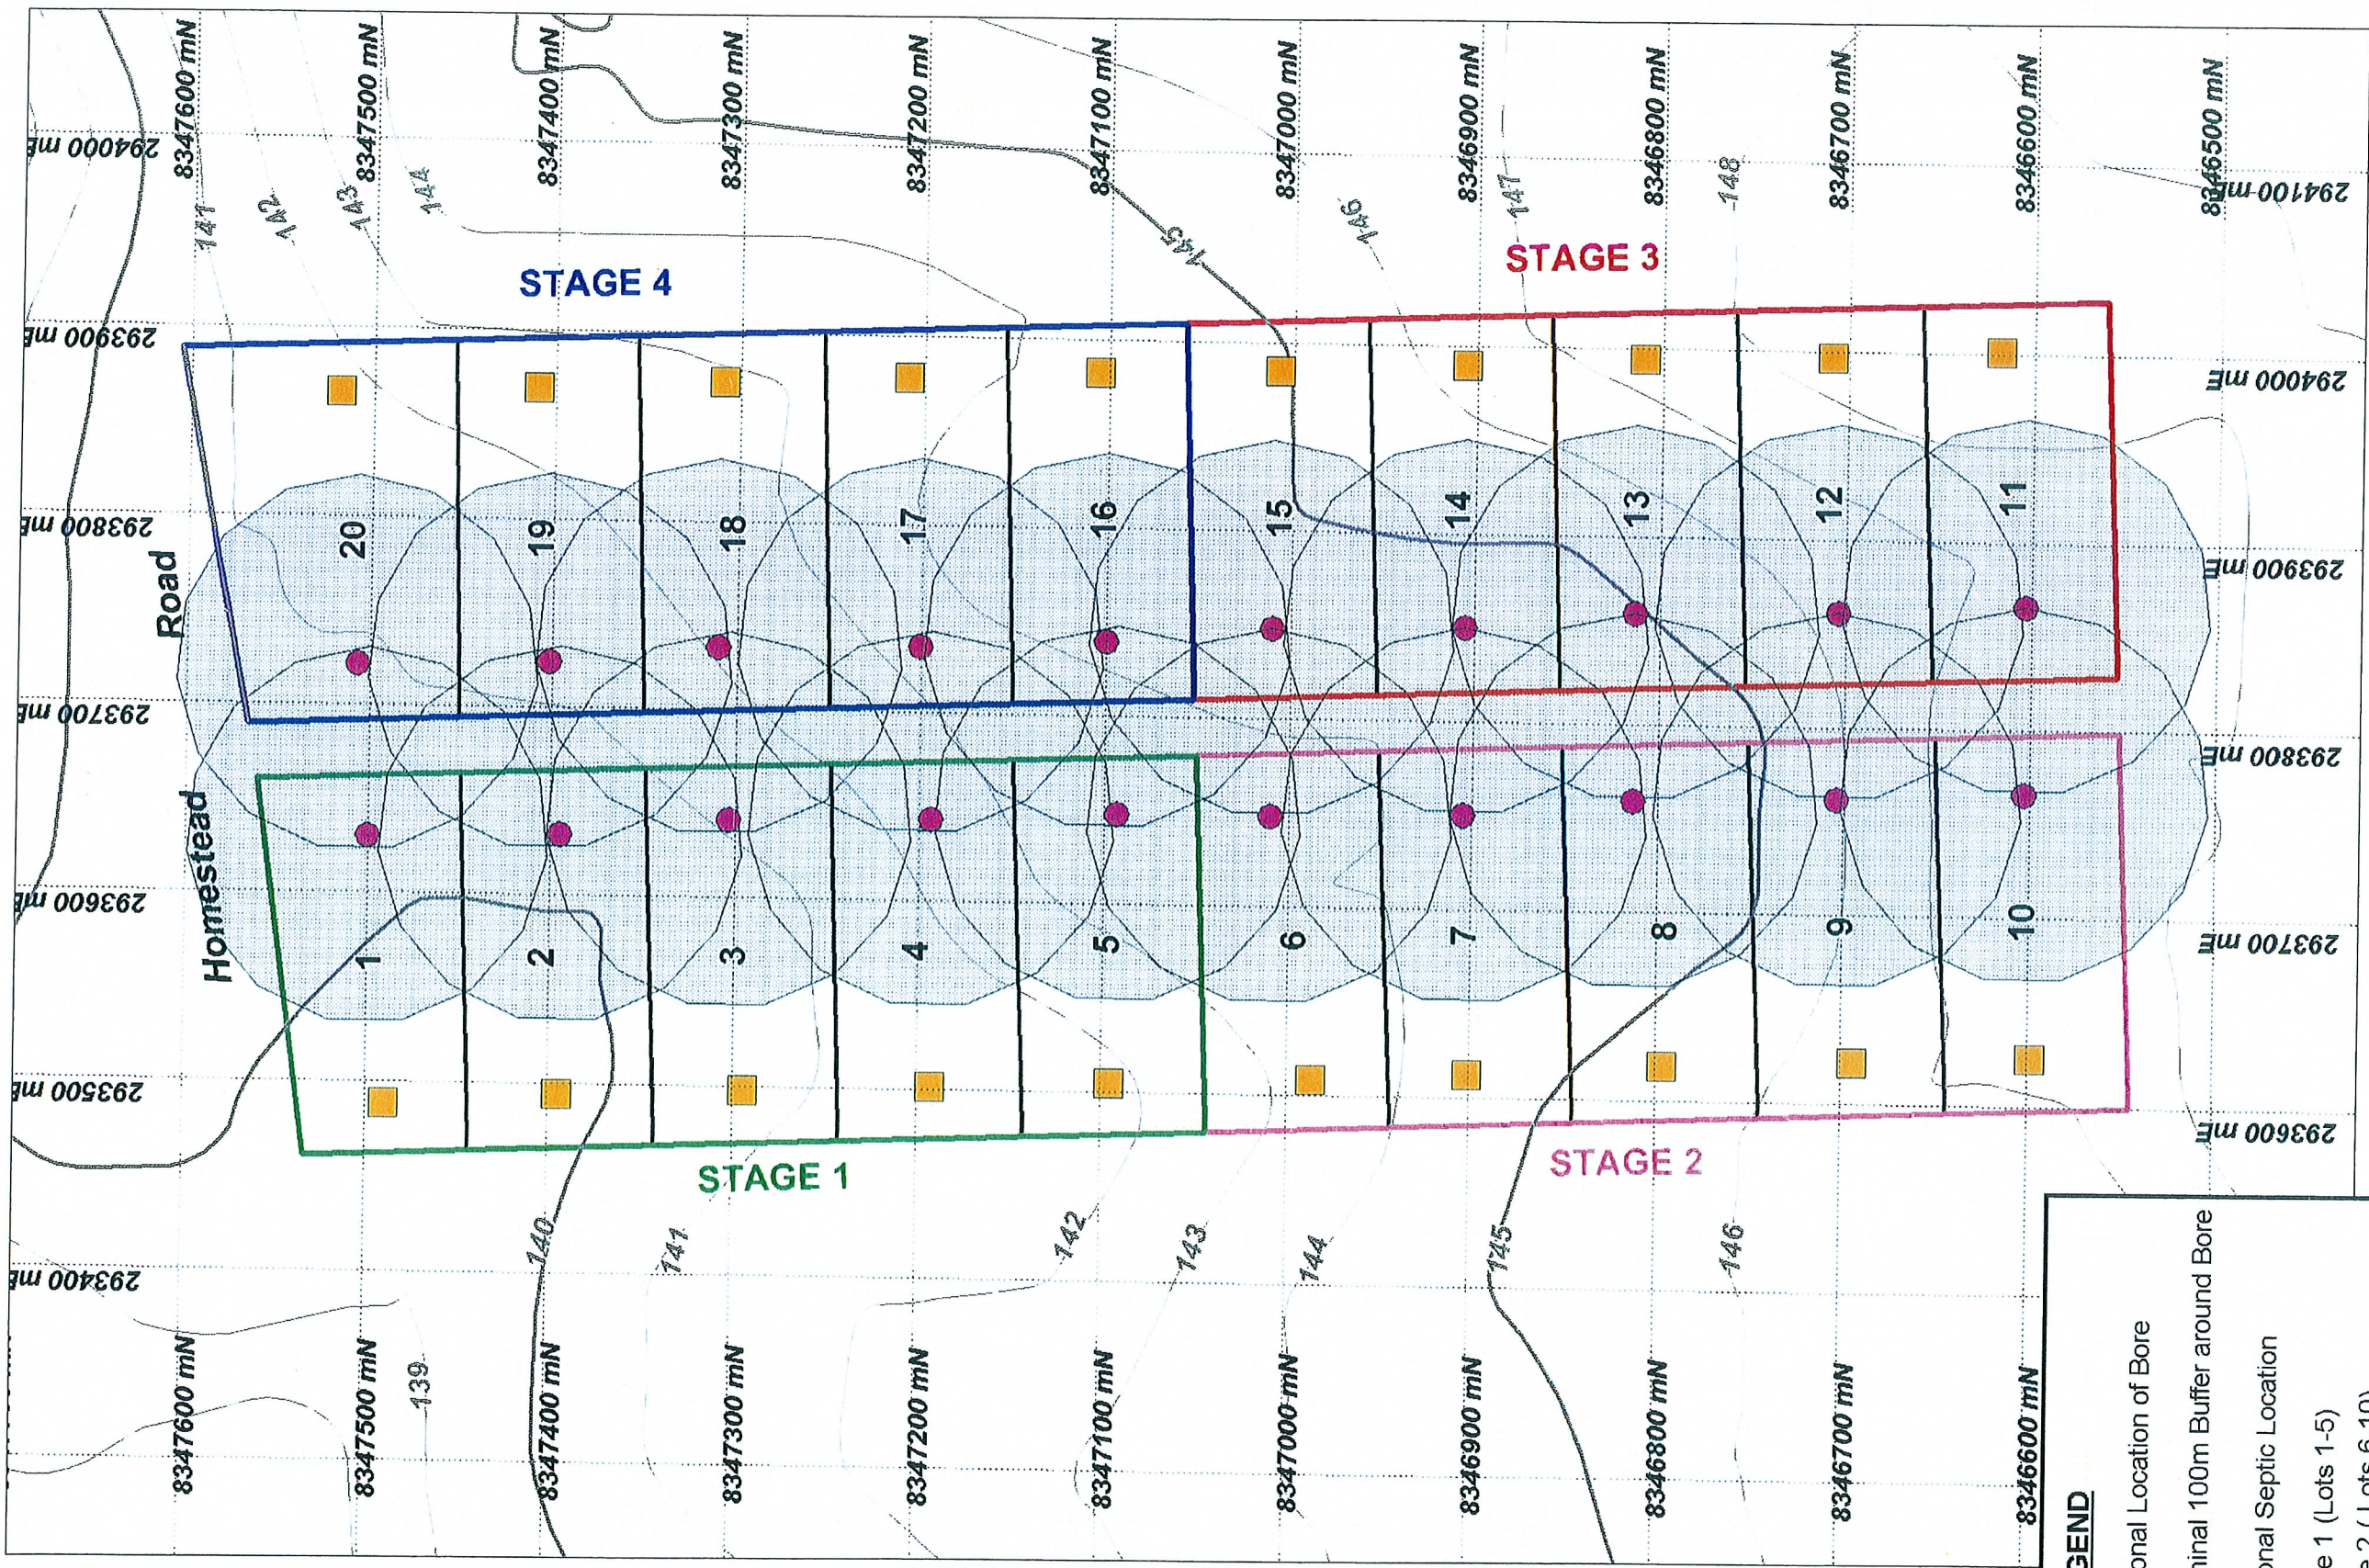

**LEGEND**

- Notional Location of Bore
- Nominal 100m Buffer around Bore
- Notional Septic Location
- Stage 1 (Lots 1-5)
- Stage 2 (Lots 6-10)
- Stage 3 (Lots 11-15)
- Stage 4 (Lots 16-20)
- 1 Metre Contour
- 5 Metre Contour

**NOTIONAL BORES & SEPTICS**

Lindsay MacFarlane  
Rural Living Subdivision  
NT Portion 7019  
MATARANKA

Legislative Assembly of the Northern Territory

TABLED DOCUMENTS

Committee: *Estimates*  
Paper No: *8-7* Date: *17 / 6 / 20*  
Submission No: *Yankari*  
Signed: *Loyle*